



New Jersey Department of Environmental Protection
Site Remediation Program

Monitoring Well Certification Form B - Location Certification

Date Stamp
(For Department use only)

SECTION A. SITE NAME AND LOCATION

Site Name: Hess Former Port Reading Complex

List all AKAs: _____

Street Address: 750 Cliff Road

Municipality: Township of Woodbridge (Township, Borough or City)

County: Middlesex Zip Code: 07064

Program Interest (PI) Number(s): _____ Case Tracking Number(s): _____

SECTION B. WELL OWNER AND LOCATION

1. Name of Well Owner _____

2. Well Location (Street Address) _____

3. Well Location (Municipal Block and Lot) Block# _____ Lot # _____

SECTION C. WELL LOCATION SPECIFICS

1. Well Permit Number (This number must be permanently affixed to the well casing): _____

2. Site Well Number (As shown on application or plans): FA-1

3. Geographic Coordinate NAD 83 to nearest 1/100 of a second:

Latitude: North 40°33'37.39"

Longitude: West 74°14'24.04"

4. New Jersey State Plane Coordinates NAD 83 datum, US survey feet units, to nearest foot:

North 629153

East 564358

5. Elevation of Top of Inner Casing (cap off) at reference mark (nearest 0.01'): 9.67

Elevation Top of Outer casing: 10.02 Elevation of ground: 10.01 PAVE

Check one: ☒ NAVD 88 ☐ NVGD29 ☐ On Site Datum ☐ Other

6. Source of elevation datum (benchmark, number/description and elevation/datum). If an on-site datum is used, identify here, assume datum of 100', and give approximated actual elevation (referencing NAVD 88).

BENCHMARK: NJTP PISCATAWAY CORPS ARP
ELEV.= 109.56' (NAVD 88 DATUM)

7. Significant observations and notes:

SECTION D. LAND SURVEYOR'S CERTIFICATION

I certify under penalty of law that I have personally examined and am familiar with the information submitted in this document and all attachments and that, based on my inquiry of those individuals immediately responsible for obtaining the information, I believe the submitted information is true, accurate and complete. I am aware that there are significant penalties for submitting false information including the possibility of fine and imprisonment.

SEAL

Professional Land Surveyor's Signature: _____

Date 2/18/2020

Surveyor's Name: James J. Heiser

License Number: 24GS04331100

Firm Name: DPK Consulting, LLC

Certificate of Authorization #: 24GA28042200

Mailing Address 220 Old New Brunswick Road Suite 201

City/Town: Piscataway

State New Jersey

Zip Code: 08854

Phone Number 732.764.0100

Ext.: _____

Fax: 732.764.0990

MONITORING WELL RECORD

PROPERTY OWNER: BUCKEYE PORT READING TERMINAL, LLC

Company/Organization: Buckeye Port Reading Terminal, LLC

Address: 1 Greenway plaza suite 600 Houston, Texas 77046

WELL LOCATION: Former Hess Port Reading Complex 10820

Address: 750 Cliff Road

County: Middlesex Municipality: Woodbridge Twp Lot: 1 Block: 760.02

Easting (X): 564402 Northing (Y): 629102
Coordinate System: NJ State Plane (NAD83) - USFEET

DATE WELL STARTED: January 9, 2020

DATE WELL COMPLETED: January 9, 2020

WELL USE: MONITORING

Other Use(s): _____ **Local ID:** FA-1

WELL CONSTRUCTION

Total Depth Drilled (ft.): 13 Finished Well Depth (ft.): 13 Well Surface: Flush Mount

	Depth to Top (ft.)	Depth to Bottom (ft.)	Diameter (inches)	Material	Wgt/Rating/Screen # Used (lbs/ch no.)
Borehole	0	13	8		
Casing	0	2	2	PVC	Sch 40
Screen	2	13	2	PVC	.010

	Depth to Top (ft.)	Depth to Bottom (ft.)	Outer Diameter (in.)	Inner Diameter (in.)	Material		
					Bentonite (lbs.)	Neat Cement (lbs.)	Water (gal.)
Grout	0	1	8	2	1	19	1
Gravel Pack	1	13	8	2	#1 sand		

Grouting Method: Pressure method (Tremie Pipe)

Drilling Method: Hollow Stem Augers

ADDITIONAL INFORMATION

Protective Casing: No

Static Water Level: 3 ft. below land surface

Water Level Measure Tool: tape

Well Development Period: .5 hrs.

Method of Development: pump

Pump Type:

Pump Capacity: gpm

Total Design Head: ft.

Drilling Fluid:

Drill Rig: CME 75

Health and Safety Plan Submitted? Yes

ATTACHMENTS:

GEOLOGIC LOG

0 - 1: gray OT - Other asphalt & gravel

1 - 5: brown SW - Well-graded sands and gravelly sands, little or no fines

5 - 13: brown SM - Silty sands, sand-silt mixtures

ADDITIONAL INFORMATION:

Driller of Record: Eriberto Tavarez,
MONITORING LICENSE # 578736

Company: UNI-TECH DRILLING CO INC

PROJECT NUMBER: 1114J01.19	DRILLING DATE: 1/7/20	LOGGED BY: KY
PROJECT NAME: AOC 103 - Fire Pits Former Port Reading Complex	DRILLING COMPANY: UTD	DIAMETER: 2"
CLIENT: Hess Corp.	DRILLER: BH	DTW: 2.5'
ADDRESS: 750 Cliff Rd., Port Reading, NJ	DRILLING METHOD: HSA	CASING: 2'
	TOTAL DEPTH: 14'	SCREEN: 11'

NOTES: Pre-cleared to 6' using hand auger. Did not observe any ash/burnt material. PID hits appear to be associated with organic material. Set well at 13' bgs.

PID (ppm)	Samples	Depth (ft)	Graphic Log	Material Description	Well Diagram
				ASPHALT	
0.0		1		HISTORIC FILL: Brown fine to coarse sand, some fine gravel and silt, loose	Grout
0.0		2			Bentonite
0.0		3			
0.0		4	HF		
0.0		5			
0.0		6			
0.0		7			
0.0		8		SILTY SAND: Brown fine to coarse sand and silt, some fine gravel, slight organic odor, loose	
0.0		9			
0.0		10		SILTY SAND: Brown fine to coarse sand and silt, trace fine gravel, slight organic odor, loose	
0.0		11	SM		
17.8		12			
23.7		13			
86.9		14	PT	MEADOW MAT	
		15			



New Jersey Department of Environmental Protection
Site Remediation Program

Monitoring Well Certification Form B - Location Certification

Date Stamp
(For Department use only)

SECTION A. SITE NAME AND LOCATION

Site Name: Hess Former Port Reading Complex

List all AKAs:

Street Address: 750 Cliff Road

Municipality: Township of Woodbridge (Township, Borough or City)

County: Middlesex

Zip Code: 07064

Program Interest (PI) Number(s): Case Tracking Number(s):

SECTION B. WELL OWNER AND LOCATION

1. Name of Well Owner

2. Well Location (Street Address)

3. Well Location (Municipal Block and Lot) Block# Lot #

SECTION C. WELL LOCATION SPECIFICS

1. Well Permit Number (This number must be permanently affixed to the well casing):

2. Site Well Number (As shown on application or plans): FA-2

3. Geographic Coordinate NAD 83 to nearest 1/100 of a second:

Latitude: North 40°33'36.60"

Longitude: West 74°14'23.70"

4. New Jersey State Plane Coordinates NAD 83 datum, US survey feet units, to nearest foot:

North 629073

East 564385

5. Elevation of Top of Inner Casing (cap off) at reference mark (nearest 0.01'): 10.39

Elevation Top of Outer casing: 10.76

Elevation of ground: 10.79 PAVE

Check one: ☒ NAVD 88 ☐ NVGD29 ☐ On Site Datum ☐ Other

6. Source of elevation datum (benchmark, number/description and elevation/datum). If an on-site datum is used, identify here, assume datum of 100', and give approximated actual elevation (referencing NAVD 88).

BENCHMARK: NJTP PISCATAWAY CORPS ARP
ELEV.= 109.56' (NAVD 88 DATUM)

7. Significant observations and notes:

SECTION D. LAND SURVEYOR'S CERTIFICATION

I certify under penalty of law that I have personally examined and am familiar with the information submitted in this document and all attachments and that, based on my inquiry of those individuals immediately responsible for obtaining the information, I believe the submitted information is true, accurate and complete. I am aware that there are significant penalties for submitting false information including the possibility of fine and imprisonment.

SEAL

Professional Land Surveyor's Signature:

Date 2/18/2020

Surveyor's Name: James J. Heiser

License Number: 24GS04331100

Firm Name: DPK Consulting, LLC

Certificate of Authorization #: 24GA28042200

Mailing Address 220 Old New Brunswick Road Suite 201

City/Town: Piscataway

State New Jersey

Zip Code: 08854

Phone Number 732.764.0100

Ext.:

Fax: 732.764.0990

MONITORING WELL RECORD

PROPERTY OWNER: BUCKEYE PORT READING TERMINAL, LLC

Company/Organization: Buckeye Port Reading Terminal, LLC

Address: 1 Greenway plaza suite 600 Houston, Texas 77046

WELL LOCATION: Former Hess Port Reading Complex 10820

Address: 750 Cliff Road

County: Middlesex Municipality: Woodbridge Twp Lot: 1 Block: 760.02

Easting (X): 564381 Northing (Y): 629045
Coordinate System: NJ State Plane (NAD83) - USFEET

DATE WELL STARTED: January 8, 2020

DATE WELL COMPLETED: January 8, 2020

WELL USE: MONITORING

Other Use(s): _____

Local ID: FA-2

WELL CONSTRUCTION

Total Depth Drilled (ft.): 14 Finished Well Depth (ft.): 14 Well Surface: Flush Mount

	Depth to Top (ft.)	Depth to Bottom (ft.)	Diameter (inches)	Material	Wgt/Rating/Screen # Used (lbs/ch no.)
Borehole	0	14	8		
Casing	0	2	2	PVC	Sch 40
Screen	2	14	2	PVC	.010

	Depth to Top (ft.)	Depth to Bottom (ft.)	Outer Diameter (in.)	Inner Diameter (in.)	Material		
					Bentonite (lbs.)	Neat Cement (lbs.)	Water (gal.)
Grout	0	1	8	2	1	19	1
Gravel Pack	1	14	8	2	#1 sand		

Grouting Method: Pressure method (Tremie Pipe)

Drilling Method: Hollow Stem Augers

ADDITIONAL INFORMATION

Protective Casing: No

Static Water Level: 3 ft. below land surface

Water Level Measure Tool: tape

Well Development Period: 5 hrs.

Method of Development: pump

Pump Type: _____

Pump Capacity: gpm

Total Design Head: ft.

Drilling Fluid: _____

Drill Rig: CME 75

Health and Safety Plan Submitted? Yes

ATTACHMENTS:

GEOLOGIC LOG

0 - 1: gray OT - Other asphalt & gravel

1 - 5: brown SW - Well-graded sands and gravelly sands, little or no fines

5 - 14: brown SW - Well-graded sands and gravelly sands, little or no fines some silt












 





ADDITIONAL INFORMATION:

Driller of Record: Eriberto Tavaréz,
MONITORING LICENSE # 578736

Company: UNI-TECH DRILLING CO INC

PROJECT NUMBER: 1114J01.19	DRILLING DATE: 1/8/20	LOGGED BY: KY
PROJECT NAME: AOC 103 - Fire Pits Former Port Reading Complex	DRILLING COMPANY: UTD	DIAMETER: 2"
CLIENT: Hess Corp.	DRILLER: ET	DTW: 3'
ADDRESS: 750 Cliff Rd., Port Reading, NJ	DRILLING METHOD: HSA	CASING: 2'
	TOTAL DEPTH: 14'	SCREEN: 12'

NOTES: Pre-cleared to 6' using hand auger. Did not observe any ash/burnt material. PID hits appear to be associated with organic material. Set well at 14' bgs.

PID (ppm)	Samples	Depth (ft)	Graphic Log	Material Description	Well Diagram
0.0		1		ASPHALT	
0.0		2		HISTORIC FILL: Brown fine to coarse sand, some fine gravel and silt, loose	
0.0		3			
0.0		4			
0.0		5			
0.0		6			
0.0		7			
0.0		8			
0.0		9		SILTY SAND: Brown fine sand and silt, medium dense	
0.0		10			
0.0		11		CLAYEY SILT: Black silt, some clay, wet, soft, slight organic odor	
16.6		12			
29.1		13		SILTY SAND: Brown fine to coarse sand and silt, some fine gravel, organic odor	
46.8		14			
77.6		15		MEADOW MAT	
94.6					



New Jersey Department of Environmental Protection
Site Remediation Program

Monitoring Well Certification Form B - Location Certification

Date Stamp
(For Department use only)

SECTION A. SITE NAME AND LOCATION

Site Name: Hess Former Port Reading Complex

List all AKAs: _____

Street Address: 750 Cliff Road

Municipality: Township of Woodbridge (Township, Borough or City)

County: Middlesex Zip Code: 07064

Program Interest (PI) Number(s): _____ Case Tracking Number(s): _____

SECTION B. WELL OWNER AND LOCATION

1. Name of Well Owner _____

2. Well Location (Street Address) _____

3. Well Location (Municipal Block and Lot) Block# _____ Lot # _____

SECTION C. WELL LOCATION SPECIFICS

1. Well Permit Number (This number must be permanently affixed to the well casing): _____

2. Site Well Number (As shown on application or plans): FA-3

3. Geographic Coordinate NAD 83 to nearest 1/100 of a second:

Latitude: North 40°33'36.23"

Longitude: West 74°14'23.21"

4. New Jersey State Plane Coordinates NAD 83 datum, US survey feet units, to nearest foot:

North 629034

East 564422

5. Elevation of Top of Inner Casing (cap off) at reference mark (nearest 0.01'): 10.84

Elevation Top of Outer casing: 11.28

Elevation of ground: 11.26 PAVE

Check one: ☒ NAVD 88 ☐ NVGD29 ☐ On Site Datum ☐ Other

6. Source of elevation datum (benchmark, number/description and elevation/datum). If an on-site datum is used, identify here, assume datum of 100', and give approximated actual elevation (referencing NAVD 88).

BENCHMARK: NJTP PISCATAWAY CORPS ARP
ELEV.= 109.56' (NAVD 88 DATUM)

7. Significant observations and notes:

SECTION D. LAND SURVEYOR'S CERTIFICATION

I certify under penalty of law that I have personally examined and am familiar with the information submitted in this document and all attachments and that, based on my inquiry of those individuals immediately responsible for obtaining the information, I believe the submitted information is true, accurate and complete. I am aware that there are significant penalties for submitting false information including the possibility of fine and imprisonment.

SEAL

Professional Land Surveyor's Signature: _____

Date 2/18/2020

Surveyor's Name: James J. Heiser

License Number: 24GS04331100

Firm Name: DPK Consulting, LLC

Certificate of Authorization #: 24GA28042200

Mailing Address 220 Old New Brunswick Road Suite 201

City/Town: Piscataway

State New Jersey

Zip Code: 08854

Phone Number 732.764.0100

Ext.: _____

Fax: 732.764.0990

This document has not yet been reviewed and approved or denied by the NJ DEP. Deficiencies in submittal information or actual construction may result in denial.

WELL RECORD SUBMITTAL PDF

PROPERTY OWNER: Buckeye Port Reading Terminal, LLC
Organization: Buckeye Port Reading Terminal, LLC
Address: 1 Greenway plaza suite 600, Houston, Texas 77046

WELL LOCATION: Former Hess Port Reading Complex 10820
Address: 750 Cliff Road

Woodbridge

County: Middlesex **Municipality:** Twp **Lot:** 1 **Block:** 760.02
Easting(X): 564954 **Northing(Y):** 628885 **Coordinate System:** NJ State Plane (NAD83) - USFEET
Method: GPS **Point of Reference:** Well
GPS Manufacturer: Megellan **Surveyor Name:** _____
GPS Model: Mobile Mapper CX **Surveyor License #:** _____
Accuracy: 1 **Accuracy units:** Feet

WELL USE: Monitoring **DATE WELL STARTED:** 01/08/2020
Other Use(s): _____ **DATE WELL COMPLETED:** 01/08/2020

WELL CONSTRUCTION

Permit Number E202000102 **Total Depth Drilled(ft):** 15 **Drilling Company:** ERIBERTO TAVAREZ
Local ID: FA-3 **Finished Well Depth(ft):** 15 **Driller Name:** Robert Hough
Well was finished: Flush Mount **License No.:** 0013756

	Depth to Top (ft.)	Depth to Bottom (ft.)	Diameter (inches)	Material	Wgt./Rating/Screen Slot # (lbs/sch no.)
Borehole(s)	0	15	8	N/A	N/A
Casing(s)	0	2	2	PVC	Sch 40
Screen(s)	2	15	2	PVC	.010

	Depth to Top (ft.)	Depth to Bottom (ft.)	Outer Diameter (in)	Inner Diameter (in)	Material		
					Bentonite (lbs.)	Neat Cement (lbs.)	Water (gal.)
Grout	0	1	8	2	1	19	1
Gravel Pack	1	15	8	2	#1 Sand		

Grouting Method: Pressure method (Tremie Pipe) **Drilling Method:** Hollow Stem Augers

Additional Information: _____

Attachments: _____

RECORD OF TEST

Depth to Pump: _____ ft. below land surface

Test Date: _____ Pump Capacity: _____ gpm
 Static Water Level: 6 ft. below land surface Total Design Head: _____ ft.
 Pumping Water Level: _____ ft. below land surface Pump Horsepower: _____
 Water Level Measure Tool: tape If pump tested Discharge Rate: _____ gpm
 Pumping Equipment: _____ Duration of Test: _____ hours
 Well Yield: _____ gpm Date Boring Decommissioned: _____

PUMPING EQUIPMENT AND ADDITIONAL INFORMATION


















Well Development Period: 5 hours
 Method of Development: _____
 Installed: _____ Protective Casing: No
 Installer's Name: _____ Drilling Fluid: _____
 Installer's Registration No.: _____ Drill Rig: CME 75
 Pump Type: _____ Health and Safety Plan: Yes

GEOLOGIC LOG

Depth to Top	Depth to Bottom	Color	USCS	Additional Description
0	1	gray	OT - Other	asphalt & gravel
1	5	brown	SW - Well-graded sands and gravelly sands, little or no fines	
5	13	brown	SW - Well-graded sands and gravelly sands, little or no fines	some silt
13	15	gray	OL - Organic silts and organic silty clays of low plasticity	

PROJECT NUMBER: 1114J01.19	DRILLING DATE: 1/8/20	LOGGED BY: KY
PROJECT NAME: AOC 103 - Fire Pits Former Port Reading Complex	DRILLING COMPANY: UTD	DIAMETER: 2"
CLIENT: Hess Corp.	DRILLER: ET	DTW: 3'
ADDRESS: 750 Cliff Rd., Port Reading, NJ	DRILLING METHOD: HSA	CASING: 2'
	TOTAL DEPTH: 15'	SCREEN: 13'

NOTES: Pre-cleared to 6' using hand auger. Did not observe any ash/burnt material. Set well at 15' bgs.

PID (ppm)	Samples	Depth (ft)	Graphic Log	Material Description	Well Diagram
0.0		1		ASPHALT	
0.0		2		HISTORIC FILL: Brown fine to coarse sand, some fine gravel and silt, loose	
0.0		3			
0.0		4			
0.0		5			
22.8		6		HISTORIC FILL: Dark brown/black fine to coarse sand and fine gravel, some silt, trace clay, petroleum-like odor	
6.4		7		SILTY SAND: Dark brown fine to coarse sand and silt, some fine gravel, loose, petroleum-like odor, sheen on water	
21.7		8			
22.8		9			
23.5		10			
21.8		11			
27.7		12			
25.4		13			
26.5		14			
36.4		15			
56.3					
85.3					
36.4					
27.2					
20.9					
15.7					
14.9					
11.5					
9.5					



New Jersey Department of Environmental Protection
Site Remediation Program

Monitoring Well Certification Form B - Location Certification

Date Stamp
(For Department use only)

SECTION A. SITE NAME AND LOCATION

Site Name: Hess Former Port Reading Complex

List all AKAs:

Street Address: 750 Cliff Road

Municipality: Township of Woodbridge (Township, Borough or City)

County: Middlesex Zip Code: 07064

Program Interest (PI) Number(s): Case Tracking Number(s):

SECTION B. WELL OWNER AND LOCATION

1. Name of Well Owner

2. Well Location (Street Address)

3. Well Location (Municipal Block and Lot) Block# Lot #

SECTION C. WELL LOCATION SPECIFICS

1. Well Permit Number (This number must be permanently affixed to the well casing):

2. Site Well Number (As shown on application or plans): FA-4

3. Geographic Coordinate NAD 83 to nearest 1/100 of a second:

Latitude: North 40°33'35.66" Longitude: West 74°14'22.16"

4. New Jersey State Plane Coordinates NAD 83 datum, US survey feet units, to nearest foot:

North 628978 East 564504

5. Elevation of Top of Inner Casing (cap off) at reference mark (nearest 0.01'): 10.98

Elevation Top of Outer casing: 11.39 Elevation of ground: 11.38 PAVE

Check one: ☒ NAVD 88 ☐ NVGD29 ☐ On Site Datum ☐ Other

6. Source of elevation datum (benchmark, number/description and elevation/datum). If an on-site datum is used, identify here, assume datum of 100', and give approximated actual elevation (referencing NAVD 88).

BENCHMARK: NJTP PISCATAWAY CORPS ARP
ELEV.= 109.56' (NAVD 88 DATUM)

7. Significant observations and notes:

SECTION D. LAND SURVEYOR'S CERTIFICATION

I certify under penalty of law that I have personally examined and am familiar with the information submitted in this document and all attachments and that, based on my inquiry of those individuals immediately responsible for obtaining the information, I believe the submitted information is true, accurate and complete. I am aware that there are significant penalties for submitting false information including the possibility of fine and imprisonment.

SEAL

Professional Land Surveyor's Signature: Date 2/18/2020

Surveyor's Name: James J. Heiser License Number: 24GS04331100

Firm Name: DPK Consulting, LLC Certificate of Authorization #: 24GA28042200

Mailing Address 220 Old New Brunswick Road Suite 201

City/Town: Piscataway State: New Jersey Zip Code: 08854

Phone Number 732.764.0100 Ext.: Fax: 732.764.0990

MONITORING WELL RECORD

PROPERTY OWNER: BUCKEYE PORT READING TERMINAL, LLC

Company/Organization: Buckeye Port Reading Terminal, LLC

Address: 1 Greenway plaza suite 600 Houston, Texas 77046

WELL LOCATION: Former Hess Port Reading Complex 10820

Address: 750 Cliff Road

County: Middlesex Municipality: Woodbridge Twp Lot: 1 Block: 760.02

Easting (X): 564428 Northing (Y): 628925
Coordinate System: NJ State Plane (NAD83) - USFEET

DATE WELL STARTED: January 8, 2020

DATE WELL COMPLETED: January 8, 2020

WELL USE: MONITORING

Other Use(s): _____ **Local ID:** FA-4

WELL CONSTRUCTION

Total Depth Drilled (ft.): 15 Finished Well Depth (ft.): 15 Well Surface: Flush Mount

	Depth to Top (ft.)	Depth to Bottom (ft.)	Diameter (inches)	Material	Wgt/Rating/Screen # Used (lbs/ch no.)
Borehole	0	15	8		
Casing	0	2	2	PVC	Sch 40
Screen	2	15	2	PVC	.010

	Depth to Top (ft.)	Depth to Bottom (ft.)	Outer Diameter (in.)	Inner Diameter (in.)	Material		
					Bentonite (lbs.)	Neat Cement (lbs.)	Water (gal.)
Grout	0	1	8	6	1	19	1
Gravel Pack	1	15	8	2	#1 sand		

Grouting Method: Pressure method (Tremie Pipe)

Drilling Method: Hollow Stem Augers

ADDITIONAL INFORMATION

Protective Casing: No

Static Water Level: 6 ft. below land surface

Water Level Measure Tool: tape

Well Development Period: .5 hrs.

Method of Development: pump

Pump Type: _____

Pump Capacity: gpm

Total Design Head: ft.

Drilling Fluid: _____

Drill Rig: CME 75

Health and Safety Plan Submitted? Yes

ATTACHMENTS:

GEOLOGIC LOG

0 - 1: gray OT - Other asphalt & gravel

1 - 5: brown SW - Well-graded sands and gravelly sands, little or no fines

5 - 13: brown SW - Well-graded sands and gravelly sands, little or no fines some silt

13 - 15: gray OL - Organic silts and organic silty clays of low plasticity












 





ADDITIONAL INFORMATION:

Driller of Record: Eriberto Tavaréz,
MONITORING LICENSE # 578736

Company: UNI-TECH DRILLING CO INC

PROJECT NUMBER: 1114J01.19	DRILLING DATE: 1/8/20	LOGGED BY: KY
PROJECT NAME: AOC 103 - Fire Pits Former Port Reading Complex	DRILLING COMPANY: UTD	DIAMETER: 2"
CLIENT: Hess Corp.	DRILLER: ET	DTW: 3.5'
ADDRESS: 750 Cliff Rd., Port Reading, NJ	DRILLING METHOD: HSA	CASING: 2'
	TOTAL DEPTH: 15'	SCREEN: 13'

NOTES: Pre-cleared to 6' using hand auger. Did not observe any ash/burnt material. Set well at 15' bgs.

PID (ppm)	Samples	Depth (ft)	Graphic Log	Material Description	Well Diagram
0.0		1		ASPHALT	 Grout
0.0		2		HISTORIC FILL: Brown fine to coarse sand, some fine gravel and silt, loose, slight petroleum-like odor	 Bentonite
0.0		3			
0.0		4	 HF		
0.0		5			
0.0		6			
0.0		7			
0.0		8		SILTY SAND: Dark brown fine to medium sand, some silt and fine gravel, loose, slight petroleum-like odor	
0.0		9			
0.0		10			
0.0		11	 SM	SILTY SAND: Brown fine to coarse sand and silt, some fine gravel, slight organic odor	
0.0		12			
0.0		13			
0.0		14			
0.0		15			



New Jersey Department of Environmental Protection
Site Remediation Program

Monitoring Well Certification Form B - Location Certification

Date Stamp
(For Department use only)

SECTION A. SITE NAME AND LOCATION

Site Name: Hess Former Port Reading Complex

List all AKAs:

Street Address: 750 Cliff Road

Municipality: Township of Woodbridge (Township, Borough or City)

County: Middlesex

Zip Code: 07064

Program Interest (PI) Number(s): Case Tracking Number(s):

SECTION B. WELL OWNER AND LOCATION

1. Name of Well Owner

2. Well Location (Street Address)

3. Well Location (Municipal Block and Lot) Block# Lot #

SECTION C. WELL LOCATION SPECIFICS

1. Well Permit Number (This number must be permanently affixed to the well casing):

2. Site Well Number (As shown on application or plans): FA-5

3. Geographic Coordinate NAD 83 to nearest 1/100 of a second:

Latitude: North 40°33'34.70"

Longitude: West 74°14'21.92"

4. New Jersey State Plane Coordinates NAD 83 datum, US survey feet units, to nearest foot:

North 628880

East 564523

5. Elevation of Top of Inner Casing (cap off) at reference mark (nearest 0.01'): 10.22

Elevation Top of Outer casing: 10.53

Elevation of ground: 10.52 PAVE

Check one: ☒ NAVD 88 ☐ NVGD29 ☐ On Site Datum ☐ Other

6. Source of elevation datum (benchmark, number/description and elevation/datum). If an on-site datum is used, identify here, assume datum of 100', and give approximated actual elevation (referencing NAVD 88).

BENCHMARK: NJTP PISCATAWAY CORPS ARP
ELEV.= 109.56' (NAVD 88 DATUM)

7. Significant observations and notes:

SECTION D. LAND SURVEYOR'S CERTIFICATION

I certify under penalty of law that I have personally examined and am familiar with the information submitted in this document and all attachments and that, based on my inquiry of those individuals immediately responsible for obtaining the information, I believe the submitted information is true, accurate and complete. I am aware that there are significant penalties for submitting false information including the possibility of fine and imprisonment.

SEAL

Professional Land Surveyor's Signature:

Date 2/18/2020

Surveyor's Name: James J. Heiser

License Number: 24GS04331100

Firm Name: DPK Consulting, LLC

Certificate of Authorization #: 24GA28042200

Mailing Address 220 Old New Brunswick Road Suite 201

City/Town: Piscataway

State New Jersey

Zip Code: 08854

Phone Number 732.764.0100

Ext.:

Fax: 732.764.0990

MONITORING WELL RECORD

PROPERTY OWNER: BUCKEYE PORT READING TERMINAL, LLC

Company/Organization: Buckeye Port Reading Terminal, LLC

Address: 1 Greenway plaza suite 600 Houston, Texas 77046

WELL LOCATION: Former Hess Port Reading Complex 10820

Address: 750 Cliff Road

County: Middlesex Municipality: Woodbridge Twp Lot: 1 Block: 760.02

Easting (X): 564457 Northing (Y): 628829
Coordinate System: NJ State Plane (NAD83) - USFEET

DATE WELL STARTED: January 8, 2020

DATE WELL COMPLETED: January 8, 2020

WELL USE: MONITORING

Other Use(s): _____ **Local ID:** FA-5

WELL CONSTRUCTION

Total Depth Drilled (ft.): 15 Finished Well Depth (ft.): 15 Well Surface: Flush Mount

	Depth to Top (ft.)	Depth to Bottom (ft.)	Diameter (inches)	Material	Wgt/Rating/Screen # Used (lbs/ch no.)
Borehole	0	15	8		
Casing	0	2	2	PVC	Sch 40
Screen	2	15	2	p	.010

	Depth to Top (ft.)	Depth to Bottom (ft.)	Outer Diameter (in.)	Inner Diameter (in.)	Material		
					Bentonite (lbs.)	Neat Cement (lbs.)	Water (gal.)
Grout	0	1	8	2	1	19	1
Gravel Pack	1	15	8	2	#1 sand		

Grouting Method: Pressure method (Tremie Pipe)

Drilling Method: Hollow Stem Augers

ADDITIONAL INFORMATION

Protective Casing: Yes

Static Water Level: 6 ft. below land surface

Water Level Measure Tool: tape

Well Development Period: .5 hrs.

Method of Development: pump

Pump Type: _____

Pump Capacity: gpm

Total Design Head: ft.

Drilling Fluid: _____

Drill Rig: CME 75

Health and Safety Plan Submitted? Yes

ATTACHMENTS:

GEOLOGIC LOG

0 - 1: gray OT - Other asphalt & gravel

1 - 5: brown SW - Well-graded sands and gravelly sands, little or no fines

5 - 13: brown SP - Poorly graded sands and gravelly sands, little or no fines some silt

13 - 15: gray OL - Organic silts and organic silty clays of low plasticity

ADDITIONAL INFORMATION:

Driller of Record: Eriberto Tavarez,
MONITORING LICENSE # 578736

Company: UNI-TECH DRILLING CO INC

PROJECT NUMBER: 1114J01.19

DRILLING DATE: 1/8/20

LOGGED BY: KY

PROJECT NAME: AOC 103 - Fire Pits

DRILLING COMPANY: UTD

DIAMETER: 2"

Former Port Reading Complex

DRILLER: ET

DTW: 3.5'

CLIENT: Hess Corp.

DRILLING METHOD: HSA


CASING: 2'

ADDRESS: 750 Cliff Rd., Port Reading, NJ

TOTAL DEPTH: 15'

SCREEN: 13'

NOTES: Pre-cleared to 6' using hand auger. Did not observe any ash/burnt material. PID hits appear to be associated with organic material. Set well at 15' bgs.

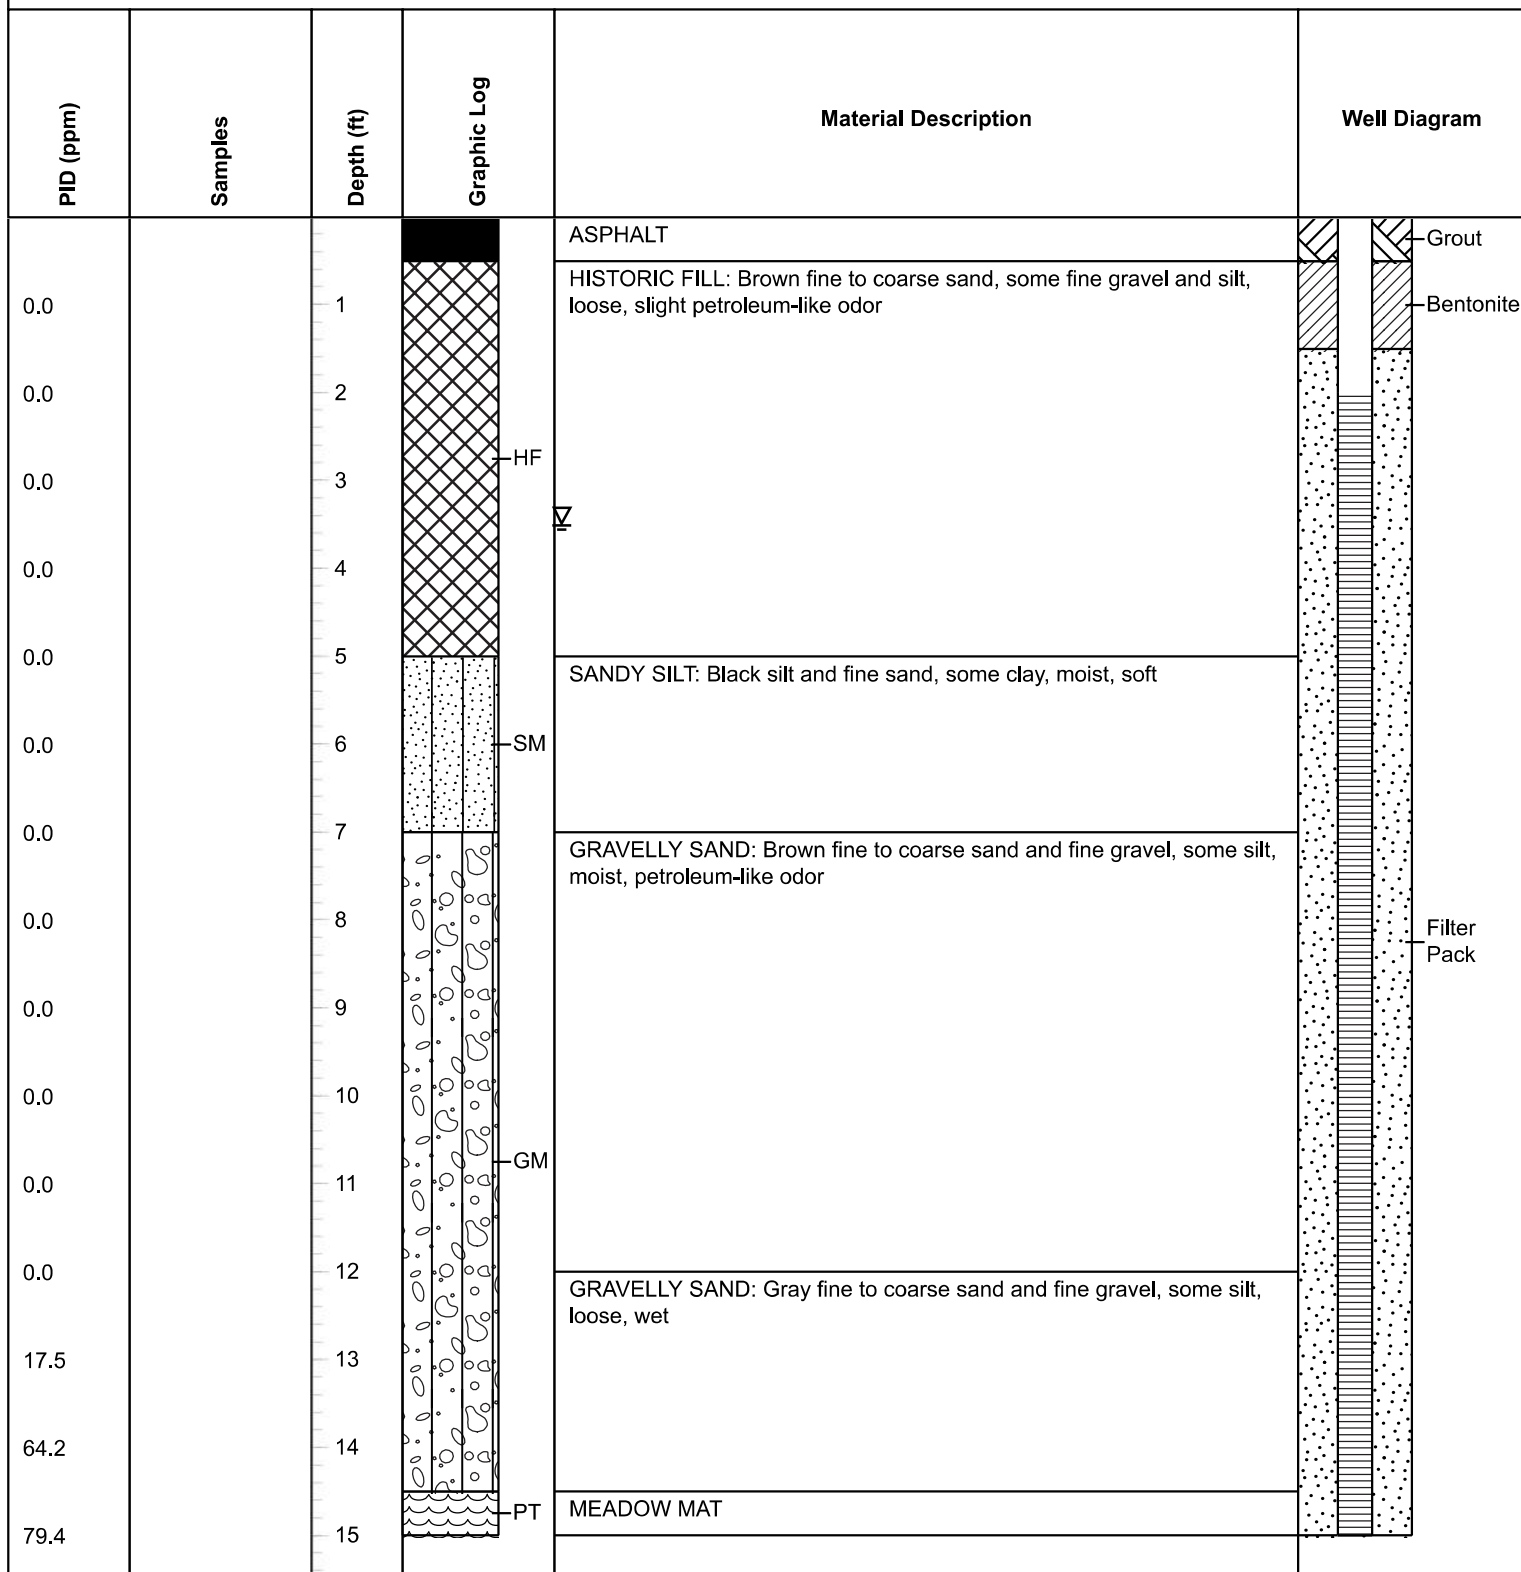



New Jersey Department of Environmental Protection
Site Remediation Program

Monitoring Well Certification Form B - Location Certification

Date Stamp
(For Department use only)

SECTION A. SITE NAME AND LOCATION

Site Name: Hess Former Port Reading Complex

List all AKAs:

Street Address: 750 Cliff Road

Municipality: Township of Woodbridge (Township, Borough or City)

County: Middlesex Zip Code: 07064

Program Interest (PI) Number(s): Case Tracking Number(s):

SECTION B. WELL OWNER AND LOCATION

1. Name of Well Owner

2. Well Location (Street Address)

3. Well Location (Municipal Block and Lot) Block# Lot #

SECTION C. WELL LOCATION SPECIFICS

1. Well Permit Number (This number must be permanently affixed to the well casing):

2. Site Well Number (As shown on application or plans): FA-6

3. Geographic Coordinate NAD 83 to nearest 1/100 of a second:

Latitude: North 40°33'35.22" Longitude: West 74°14'19.12"

4. New Jersey State Plane Coordinates NAD 83 datum, US survey feet units, to nearest foot:

North 628934 East 564739

5. Elevation of Top of Inner Casing (cap off) at reference mark (nearest 0.01'): 12.13

Elevation Top of Outer casing: 12.46 RISER Elevation of ground: 8.78

Check one: ☒ NAVD 88 ☐ NVGD29 ☐ On Site Datum ☐ Other

6. Source of elevation datum (benchmark, number/description and elevation/datum). If an on-site datum is used, identify here, assume datum of 100', and give approximated actual elevation (referencing NAVD 88).

BENCHMARK: NJTP PISCATAWAY CORPS ARP
ELEV.: 109.56' (NAVD 88 DATUM)

7. Significant observations and notes:

SECTION D. LAND SURVEYOR'S CERTIFICATION

I certify under penalty of law that I have personally examined and am familiar with the information submitted in this document and all attachments and that, based on my inquiry of those individuals immediately responsible for obtaining the information, I believe the submitted information is true, accurate and complete. I am aware that there are significant penalties for submitting false information including the possibility of fine and imprisonment.

SEAL

Professional Land Surveyor's Signature: Date 2/18/2020

Surveyor's Name: James J. Heiser License Number: 24GS04331100

Firm Name: DPK Consulting, LLC Certificate of Authorization #: 24GA28042200

Mailing Address 220 Old New Brunswick Road Suite 201

City/Town: Piscataway State New Jersey Zip Code: 08854

Phone Number 732.764.0100 Ext.: Fax: 732.764.0990

MONITORING WELL RECORD

PROPERTY OWNER: BUCKEYE PORT READING TERMINAL, LLC

Company/Organization: Buckeye Port Reading Terminal, LLC

Address: 1 Greenway plaza suite 600 Houston, Texas 77046

WELL LOCATION: Former Hess Port Reading Complex 10820

Address: 750 Cliff Road

County: Middlesex Municipality: Woodbridge Twp Lot: 1 Block: 760.02

Easting (X): 564743 Northing (Y): 628934
Coordinate System: NJ State Plane (NAD83) - USFEET

DATE WELL STARTED: January 10, 2020

DATE WELL COMPLETED: January 10, 2020

WELL USE: MONITORING

Other Use(s): _____ **Local ID:** FA-6

WELL CONSTRUCTION

Total Depth Drilled (ft.): 15 Finished Well Depth (ft.): 15 Well Surface: Flush Mount

	Depth to Top (ft.)	Depth to Bottom (ft.)	Diameter (inches)	Material	Wgt/Rating/Screen # Used (lbs/ch no.)
Borehole	0	15	6		
Casing	0	2	2	PVC	Sch 40
Screen	1	15	2	PVC	.010

	Depth to Top (ft.)	Depth to Bottom (ft.)	Outer Diameter (in.)	Inner Diameter (in.)	Material		
					Bentonite (lbs.)	Neat Cement (lbs.)	Water (gal.)
Grout	0	1	8	2	1	19	1
Gravel Pack	1	5	8	2	#1 sand		

Grouting Method: Pressure method (Tremie Pipe) Drilling Method: Hollow Stem Augers

ADDITIONAL INFORMATION

Protective Casing: No

Static Water Level: 7 ft. below land surface

Water Level Measure Tool: m-scope

Well Development Period: 1 hrs.

Method of Development: sub-pump

Pump Type: _____

Pump Capacity: gpm

Total Design Head: ft.

Drilling Fluid: _____

Drill Rig: 6712dt

Health and Safety Plan Submitted? Yes

ATTACHMENTS:

GEOLOGIC LOG

0 - 1: gray OT - Other gravel

1 - 5: brown SW - Well-graded sands and gravelly sands, little or no fines

5 - 13: brown SW - Well-graded sands and gravelly sands, little or no fines some silt

13 - 15: gray OL - Organic silts and organic silty clays of low plasticity

ADDITIONAL INFORMATION:

Driller of Record: Eriberto Tavarez,
MONITORING LICENSE # 578736

Company: UNI-TECH DRILLING CO INC

PROJECT NUMBER: 1114J01.19

DRILLING DATE: 1/9/20

LOGGED BY: KY

PROJECT NAME: AOC 103 - Fire Pits

DRILLING COMPANY: UTD

DIAMETER: 2"

Former Port Reading Complex

DRILLER: ET

DTW: 2.5'

CLIENT: Hess Corp.

DRILLING METHOD: HSA


CASING: 2'

ADDRESS: 750 Cliff Rd., Port Reading, NJ

TOTAL DEPTH: 15'

SCREEN: 13'

NOTES: Pre-cleared to 6' using hand auger. Did not observe any ash/burnt material. PID hits appear to be associated with organic material.

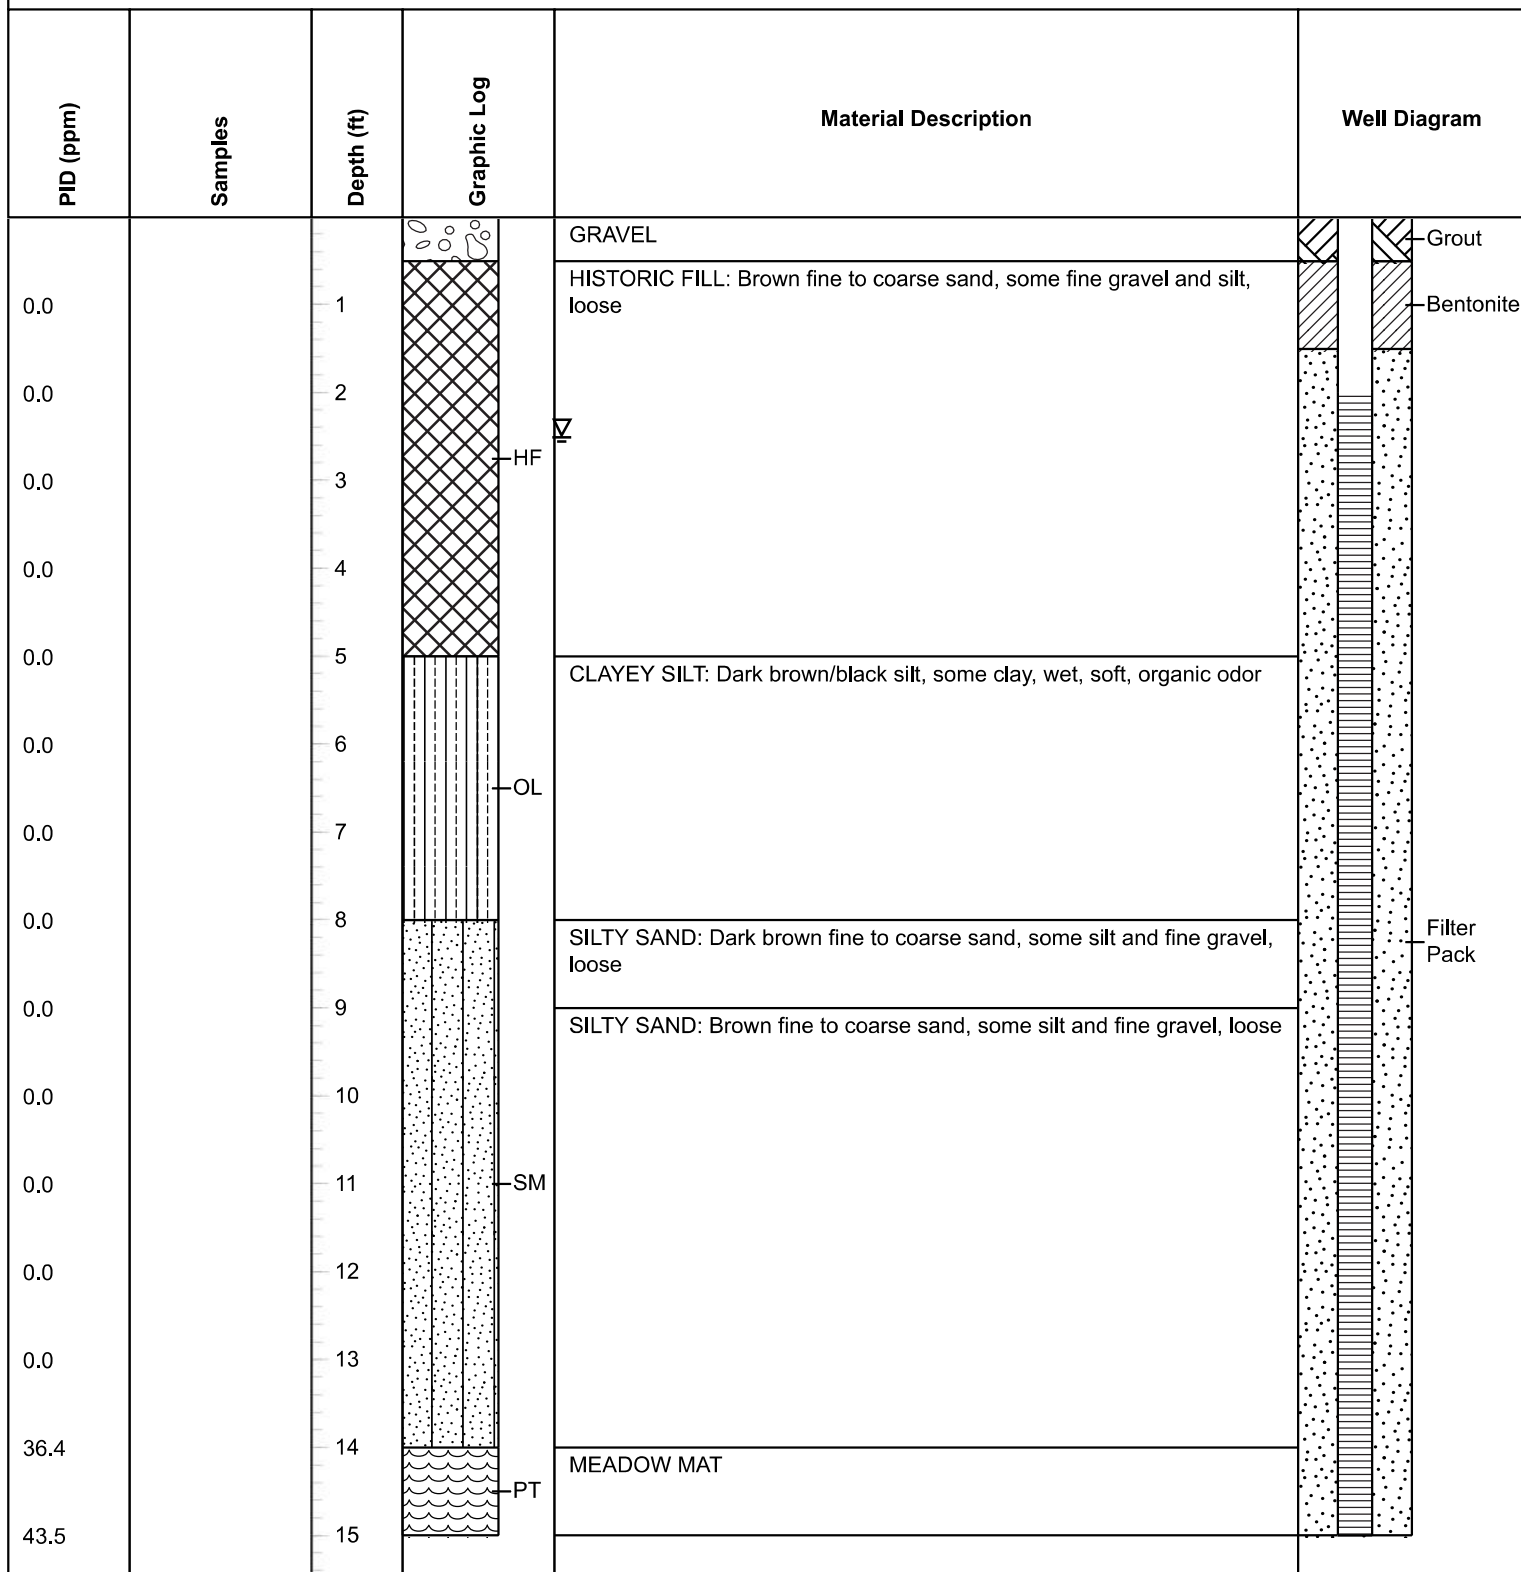



New Jersey Department of Environmental Protection
Site Remediation Program

Monitoring Well Certification Form B - Location Certification

Date Stamp
(For Department use only)

SECTION A. SITE NAME AND LOCATION

Site Name: Hess Former Port Reading Complex

List all AKAs:

Street Address: 750 Cliff Road

Municipality: Township of Woodbridge (Township, Borough or City)

County: Middlesex

Zip Code: 07064

Program Interest (PI) Number(s): Case Tracking Number(s):

SECTION B. WELL OWNER AND LOCATION

1. Name of Well Owner

2. Well Location (Street Address)

3. Well Location (Municipal Block and Lot) Block# Lot #

SECTION C. WELL LOCATION SPECIFICS

1. Well Permit Number (This number must be permanently affixed to the well casing):

2. Site Well Number (As shown on application or plans): FA-7

3. Geographic Coordinate NAD 83 to nearest 1/100 of a second:

Latitude: North 40°33'34.34"

Longitude: West 74°14'16.20"

4. New Jersey State Plane Coordinates NAD 83 datum, US survey feet units, to nearest foot:

North 628845

East 564964

5. Elevation of Top of Inner Casing (cap off) at reference mark (nearest 0.01'): 10.40

Elevation Top of Outer casing: 10.94 RISER Elevation of ground: 7.64

Check one: ☒ NAVD 88 ☐ NVGD29 ☐ On Site Datum ☐ Other

6. Source of elevation datum (benchmark, number/description and elevation/datum). If an on-site datum is used, identify here, assume datum of 100', and give approximated actual elevation (referencing NAVD 88).

BENCHMARK: NJTP PISCATAWAY CORPS ARP
ELEV.= 109.56' (NAVD 88 DATUM)

7. Significant observations and notes:

SECTION D. LAND SURVEYOR'S CERTIFICATION

I certify under penalty of law that I have personally examined and am familiar with the information submitted in this document and all attachments and that, based on my inquiry of those individuals immediately responsible for obtaining the information, I believe the submitted information is true, accurate and complete. I am aware that there are significant penalties for submitting false information including the possibility of fine and imprisonment.

SEAL

Professional Land Surveyor's Signature:

Date 2/18/2020

Surveyor's Name: James J. Heiser

License Number: 24GS04331100

Firm Name: DPK Consulting, LLC

Certificate of Authorization #: 24GA28042200

Mailing Address 220 Old New Brunswick Road Suite 201

City/Town: Piscataway

State New Jersey

Zip Code: 08854

Phone Number 732.764.0100

Ext.:

Fax: 732.764.0990

MONITORING WELL RECORD

PROPERTY OWNER: BUCKEYE PORT READING TERMINAL, LLC

Company/Organization: Buckeye Port Reading Terminal, LLC

Address: 1 Greenway plaza suite 600 Houston, Texas 77046

WELL LOCATION: Former Hess Port Reading Complex 10820

Address: 750 Cliff Road

County: Middlesex Municipality: Woodbridge Twp Lot: 1 Block: 760.02

Easting (X): 564954 Northing (Y): 628885
Coordinate System: NJ State Plane (NAD83) - USFEET

DATE WELL STARTED: January 10, 2020

DATE WELL COMPLETED: January 10, 2020

WELL USE: MONITORING

Other Use(s): _____

Local ID: FA-7

WELL CONSTRUCTION

Total Depth Drilled (ft.): 15 Finished Well Depth (ft.): 15 Well Surface: Flush Mount

	Depth to Top (ft.)	Depth to Bottom (ft.)	Diameter (inches)	Material	Wgt/Rating/Screen # Used (lbs/ch no.)
Borehole	0	15	8		
Casing	0	2	2	PVC	Sch 40
Screen	2	15	2	PVC	.010

	Depth to Top (ft.)	Depth to Bottom (ft.)	Outer Diameter (in.)	Inner Diameter (in.)	Material		
					Bentonite (lbs.)	Neat Cement (lbs.)	Water (gal.)
Grout	0	1	8	2	1	19	1
Gravel Pack	1	15	8	2	#1 sand		

Grouting Method: Pressure method (Tremie Pipe)

Drilling Method: Hollow Stem Augers

ADDITIONAL INFORMATION

Protective Casing: No

Static Water Level: 7 ft. below land surface

Water Level Measure Tool: m-scope

Well Development Period: 1 hrs.

Method of Development: sub-pump

Pump Type: _____

Pump Capacity: __ gpm

Total Design Head: __ ft.

Drilling Fluid: _____

Drill Rig: 6712dt

Health and Safety Plan Submitted? Yes

ATTACHMENTS:

GEOLOGIC LOG

0 - 1: gray OT - Other gravel

1 - 5: brown SW - Well-graded sands and gravelly sands, little or no fines

5 - 13: brown SW - Well-graded sands and gravelly sands, little or no fines some silt

13 - 15: gray OL - Organic silts and organic silty clays of low plasticity

ADDITIONAL INFORMATION:

Driller of Record: Eriberto Tavarez,
MONITORING LICENSE # 578736

Company: UNI-TECH DRILLING CO INC

PROJECT NUMBER: 1114J01.19

DRILLING DATE: 1/9/20

LOGGED BY: KY

PROJECT NAME: AOC 103 - Fire Pits

DRILLING COMPANY: UTD

DIAMETER: 2"

Former Port Reading Complex

DRILLER: ET

DTW: 2.5'

CLIENT: Hess Corp.

DRILLING METHOD: HSA

CASING: 2'

ADDRESS: 750 Cliff Rd., Port Reading, NJ

TOTAL DEPTH: 15'

SCREEN: 13'

NOTES: Pre-cleared to 6' using hand auger. Did not observe any ash/burnt material. PID hits appear to be associated with organic material. Set well at 15' bgs.

